



**LOWER FLOOR PLAN (1487 SF)**

SCALE: 1/4" = 1'-0"

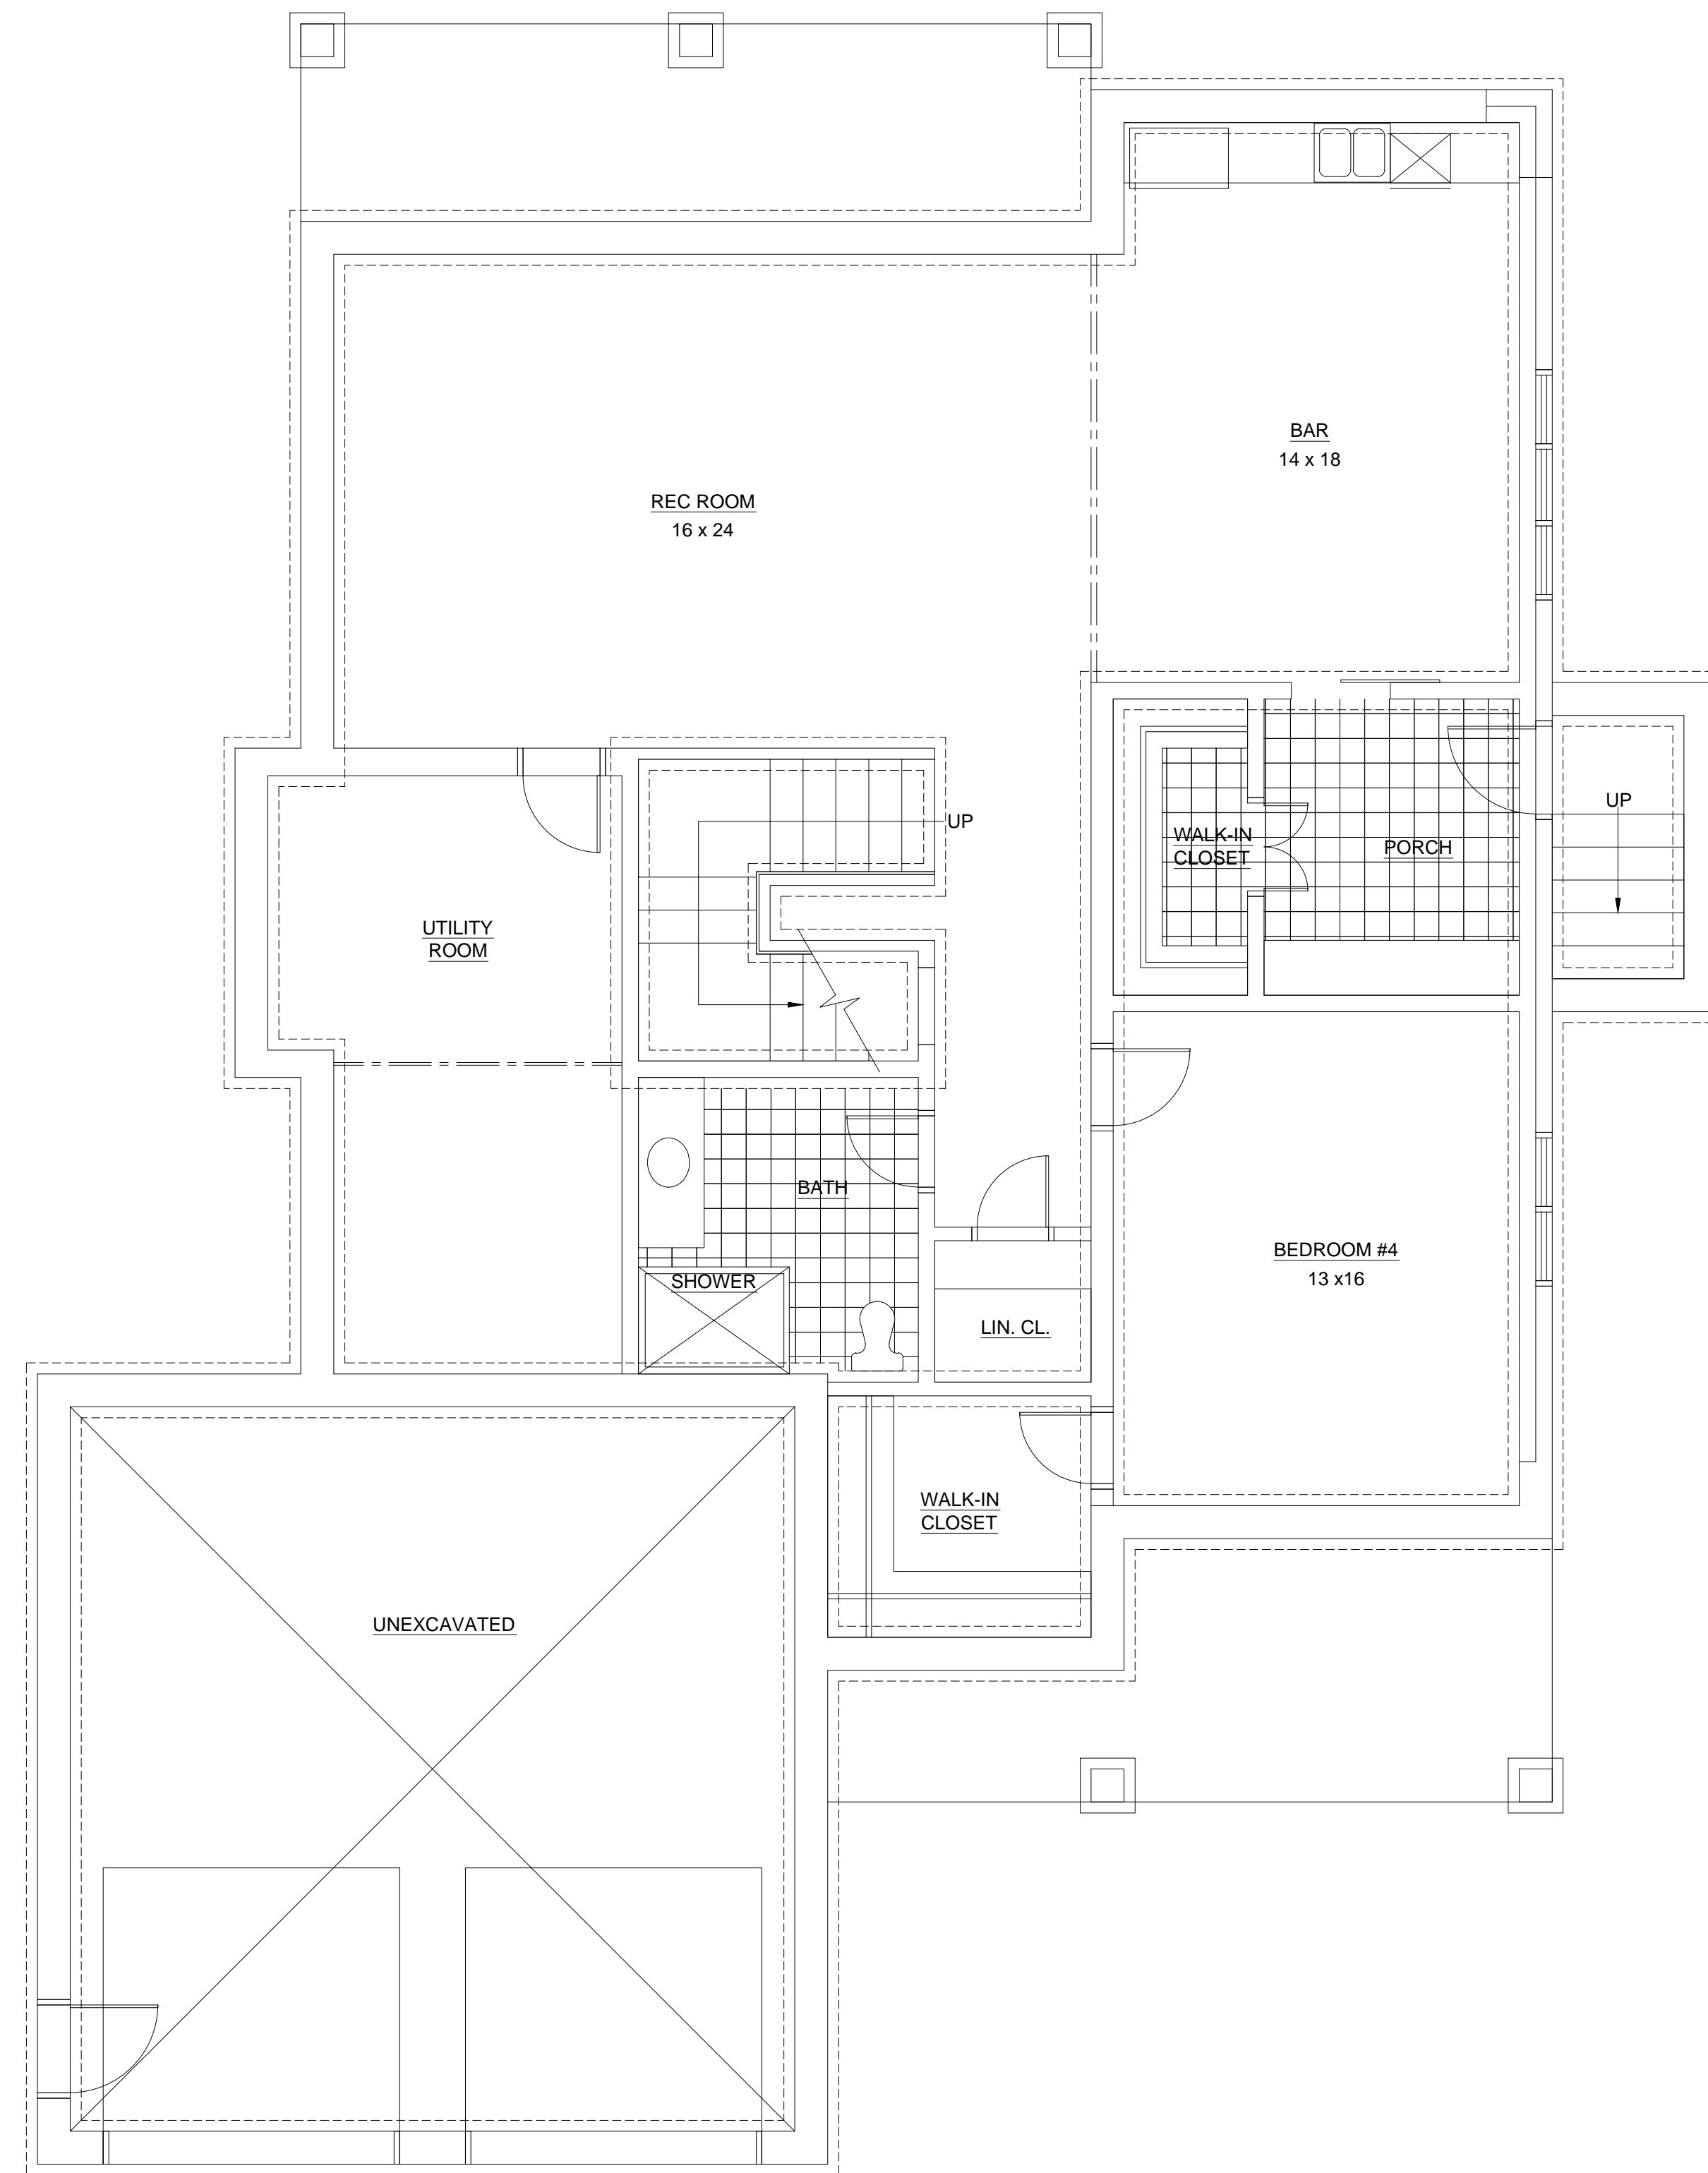

FOUNDATION PLAN  
SCALE: 1/4" = 1'-0"

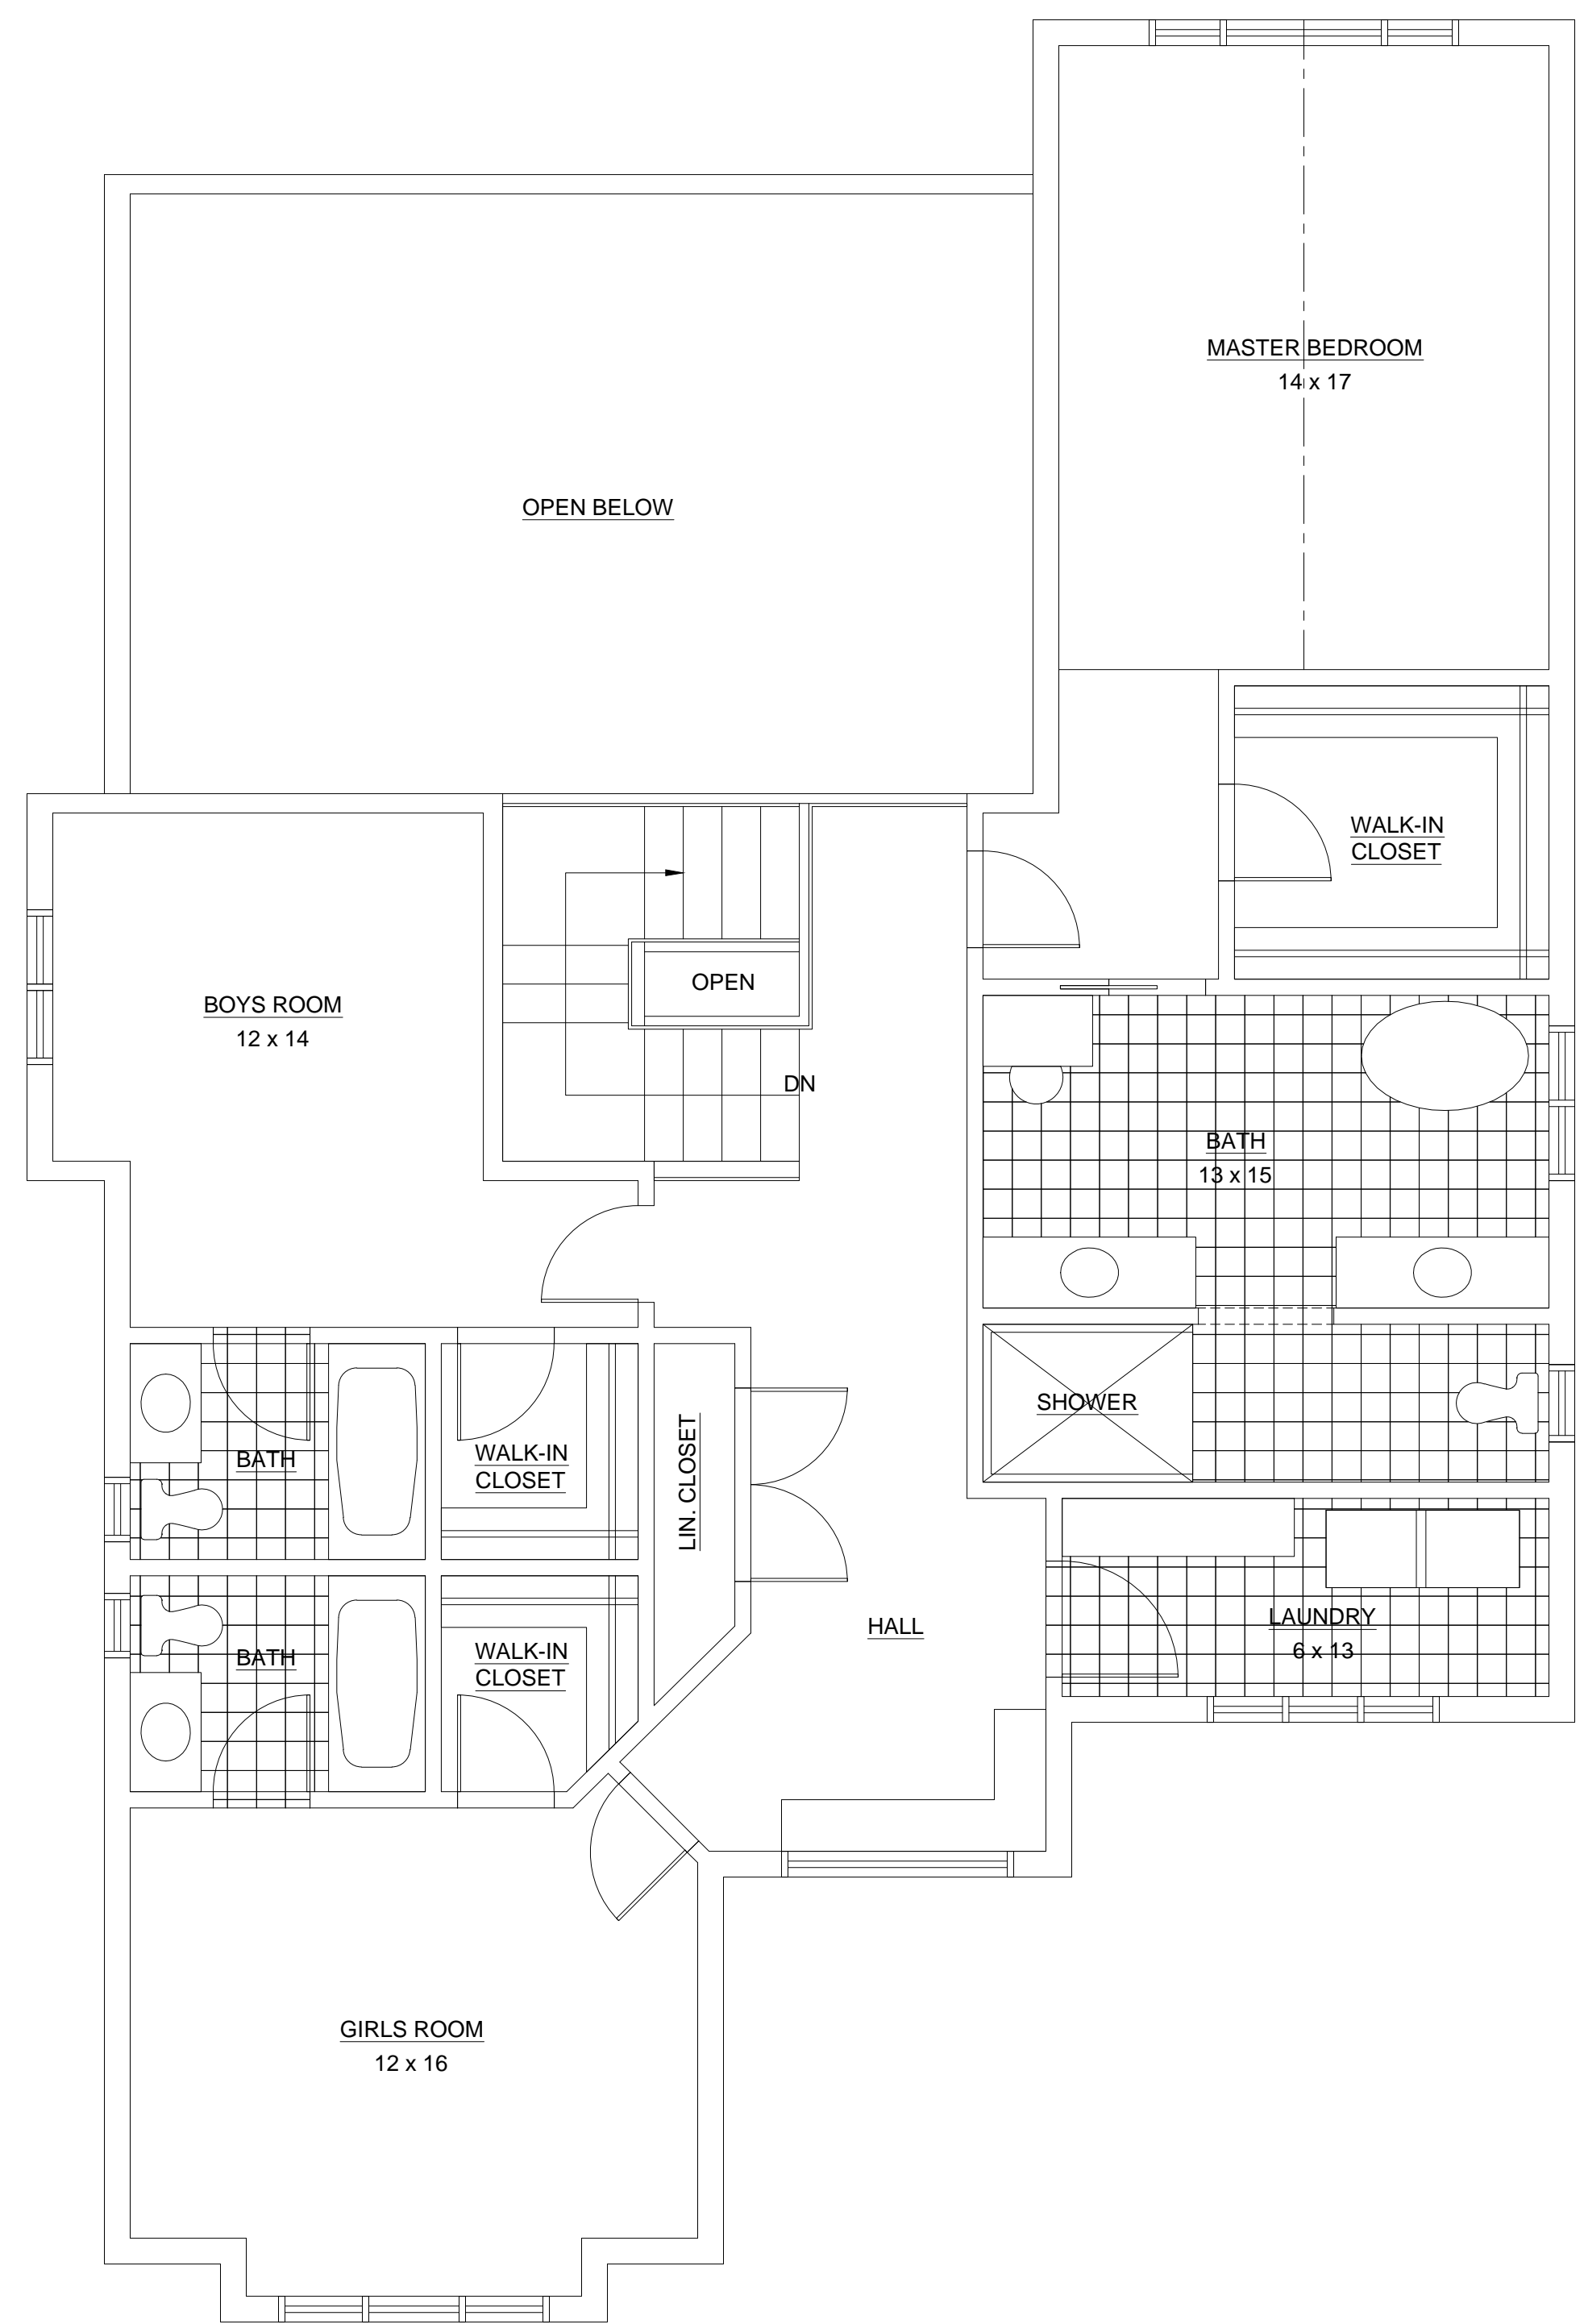

UPPER FLOOR PLAN (1446 SF)

SCALE: 1/4" = 1'-0"